


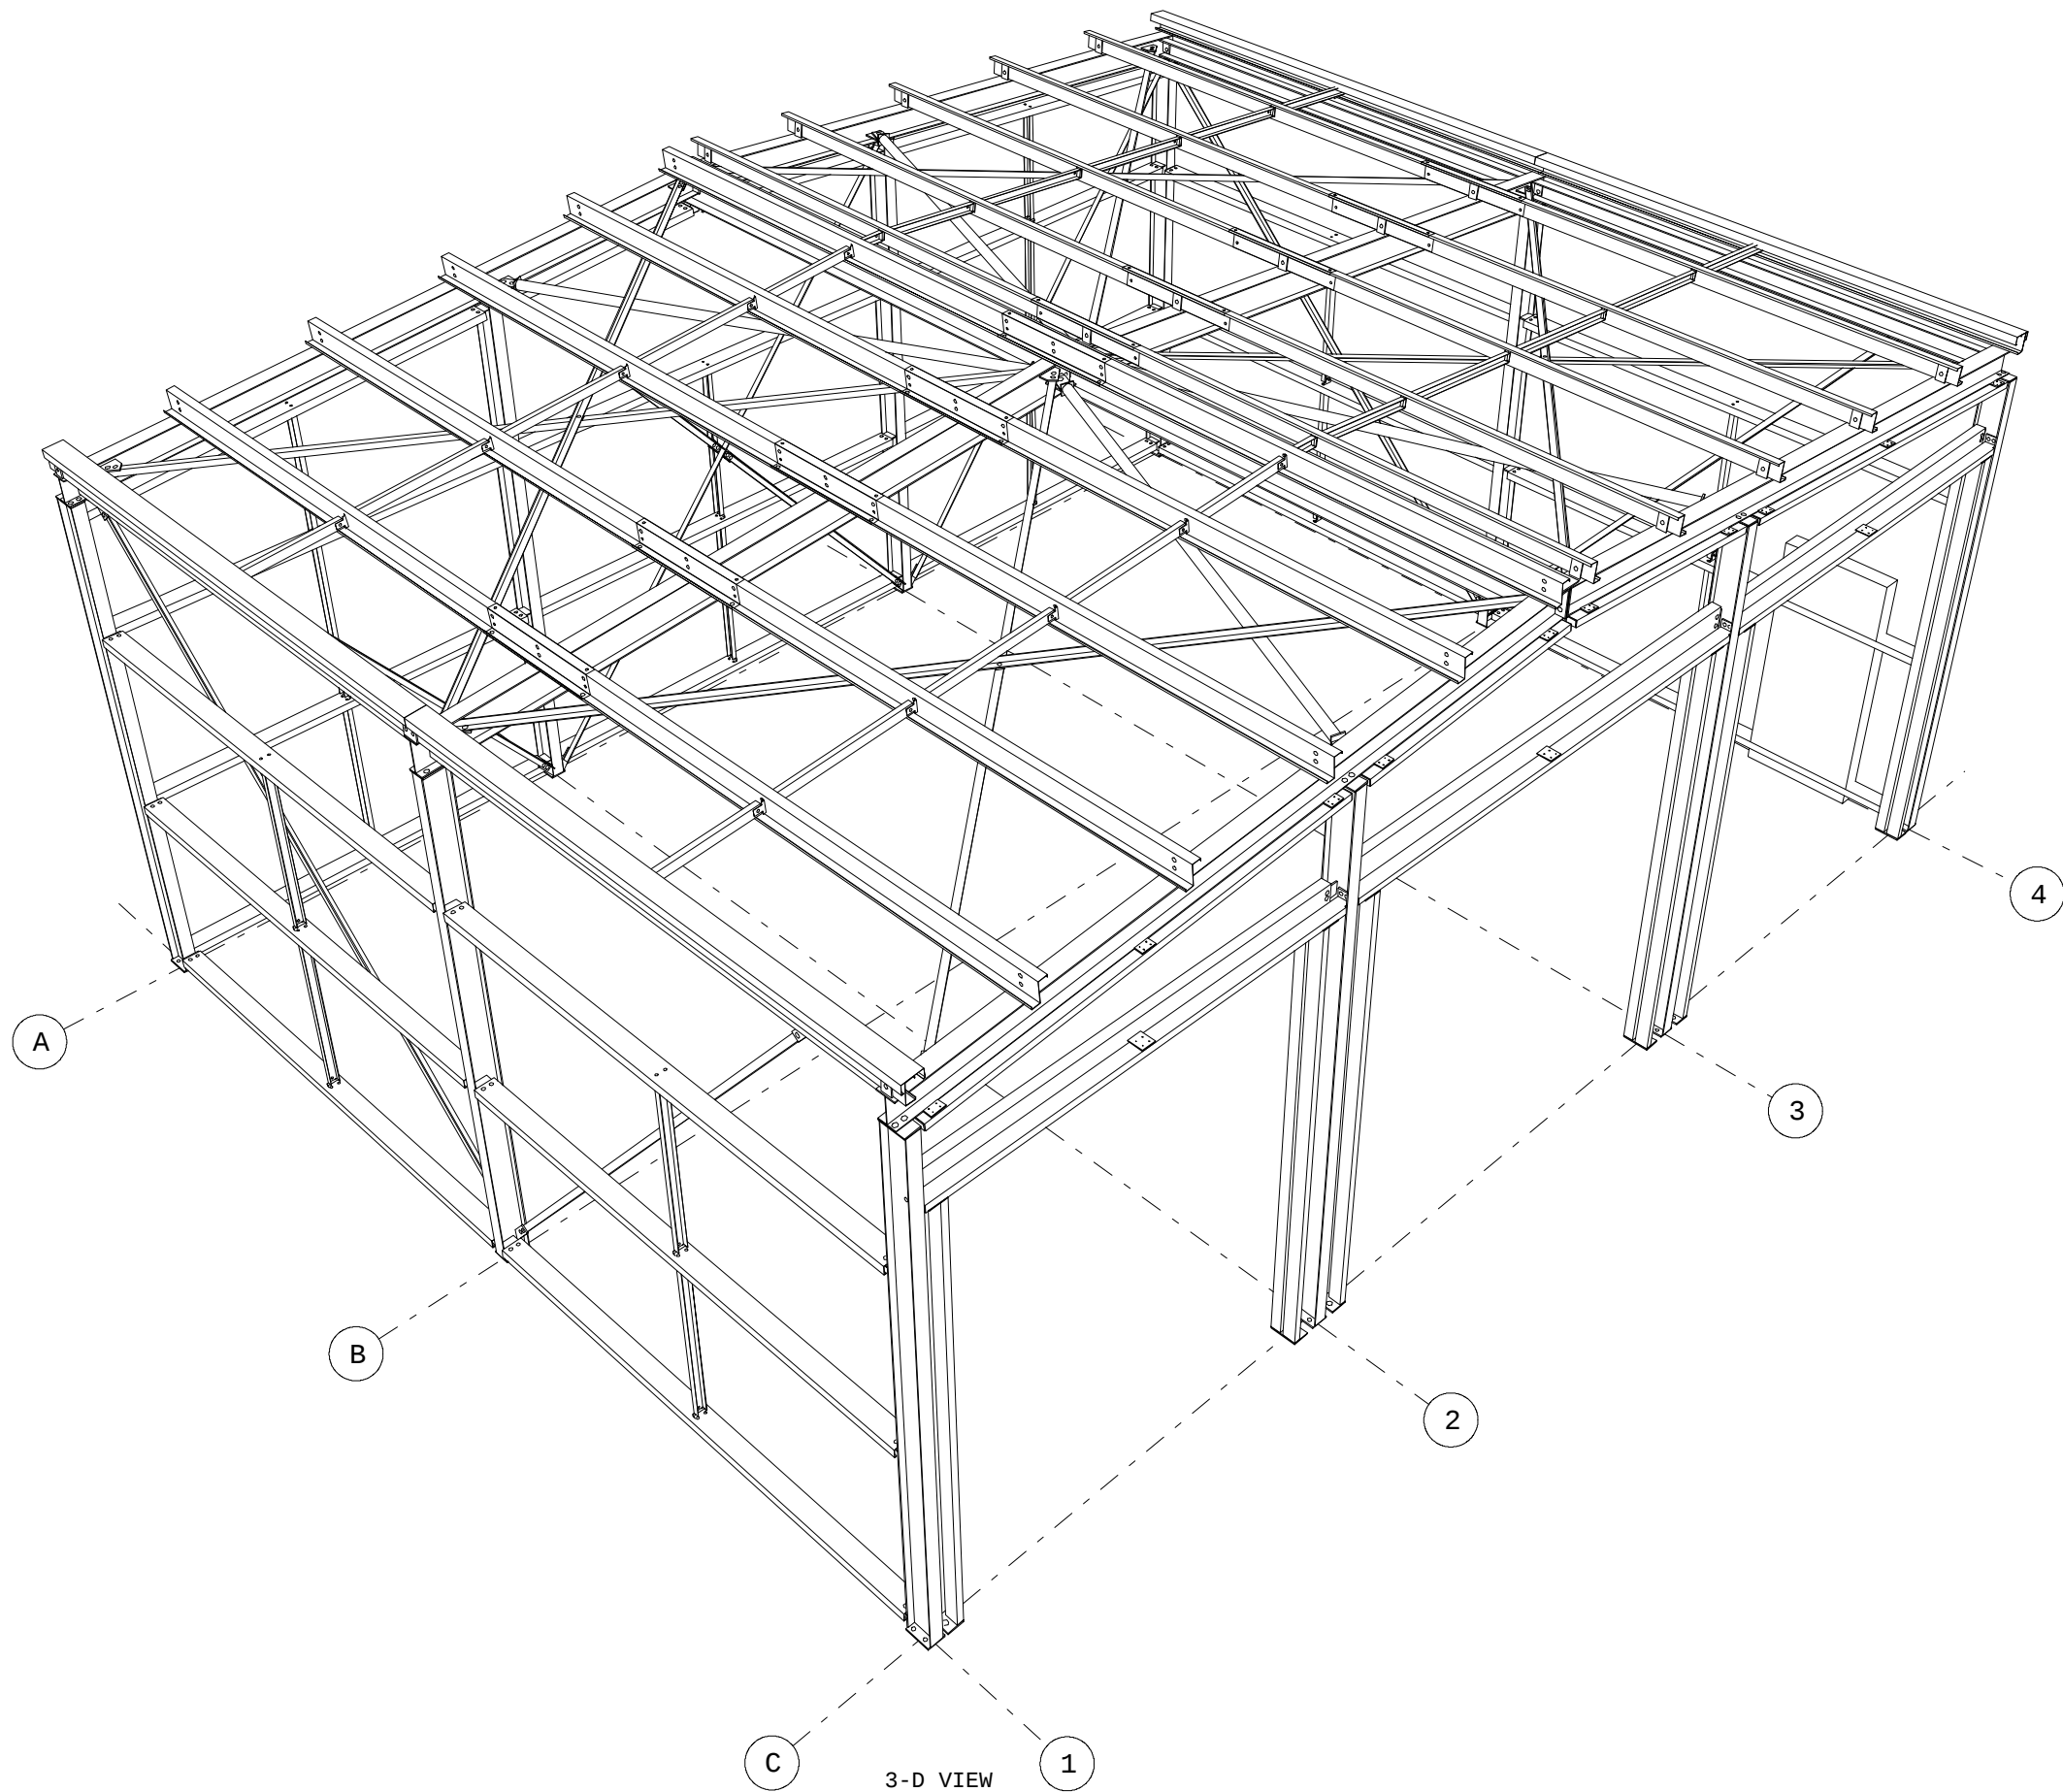

3-D VIEW

- NOTES:
1. ALL HORIZONTAL MEMBERS ARE MARKED ON "TOP" FACE OF NORTH OR WEST END
 2. * DENOTES MARKS ARE ON THE "TOP" FACE OF SOUTH OR EAST END
 3. ALL PFC'S , FRAMES , HORIZ/VERT BRACING TO BE ERECTED WITH DIRECTION OF LEGS AS INDICATED ON PLANS OR ELEVATIONS.
 4. ALL STAIRS ARE MARKED AT TOP END.
 5. ALL COLUMNS ARE MARKED ON NORTH OR WEST FLANGE AT BASE END.
 6. ALL FIN PLATES ARE ON THE NORTH AND WEST FACE OF CONNECTING BEAM U.O.N

		E		
		D		
		C		
		B		
		A		
	MARKING PLAN			
	ENGINEERING DWG			
DRG No.	REFERENCE DRAWINGS	REV	DATE	AMENDMENT

CLIENT		

Enead Pty Ltd

ACN 115921876 PAUL 0478 630 510

DRN	CHK	DATE
OC		

CONSTRUCTION

SCALE	SHEET
NTS	A-1

PROJECT		JOB NO.	
REMOTE COMMUNITY SCHOOL			
NEW BUS SHED			
KALUMBURU WA			
MARKING PLAN			
DRG NO.		REV	
-			